


No.	Description	Date

THIS SET OF DRAWINGS NOT FOR BID,  
FOR DEP. OF BUILDINGS APPROVAL ONLY

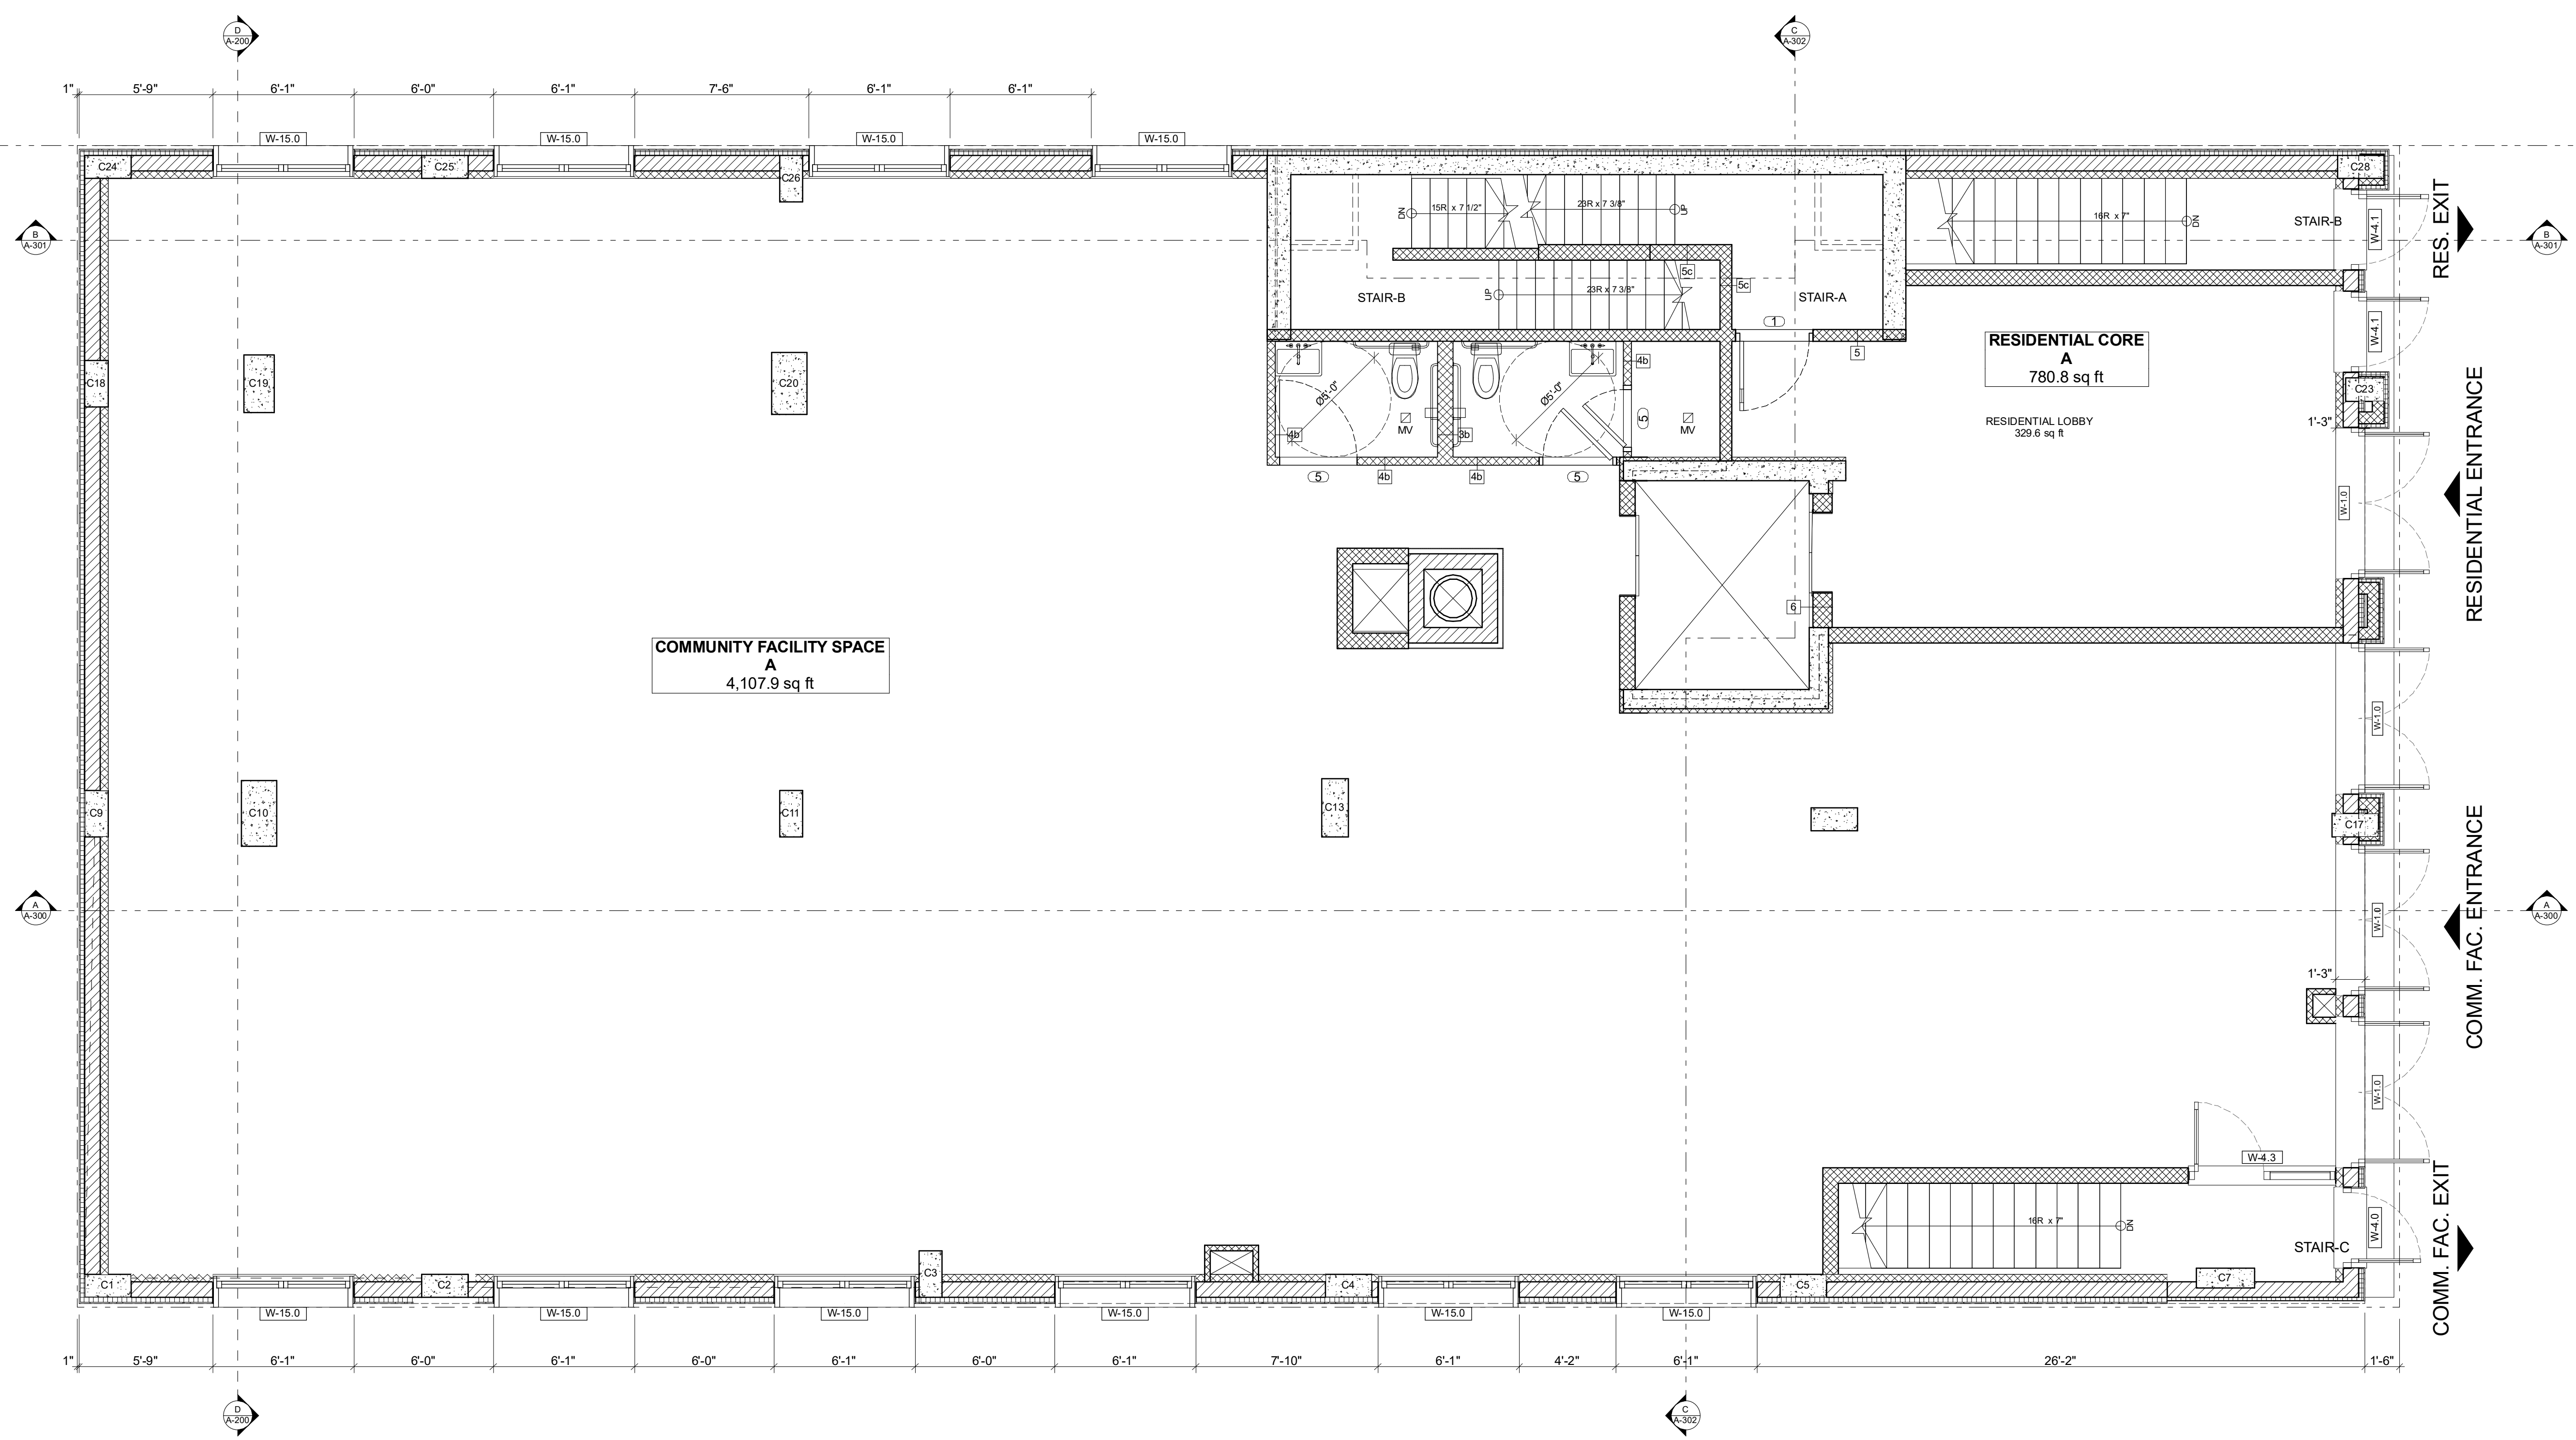

**ARCHITECT**  
**ZArchitecture PLLC**  
 101 Lafayette Street, Suite 801, New York, NY 10013  
 Tel: 212-603-9454  
 www.zarchitecture.com email: az@zarchitecture.com

- Copyright © 2012 Z Architecture PLLC -  
 This drawing is an instrument of service and is the sole property of Z Architecture PLLC. Any use of this drawing without written consent by Z Architecture PLLC is prohibited.  
 Drawing scales as indicated are for reference only and are not intended to accurately depict actual or designed conditions. Written dimensions shall govern.

**DOB BIS#:**  
**PROPOSED WORK AT:**  
**563 WEST 170TH ST.**  
**NEW YORK, NY 10032 US**

DWG TITLE  
**1st FLOOR PLAN**



Project number **21003b**  
 Date **10.30.2021**  
 Drawn by **AI**  
 Checked by **AZ**

DRAWING NUMBER  
**A-102.00**